


# ÉCOLE CHAMPS VALLÉE K-9 SCHOOL



## MAIN FLOOR

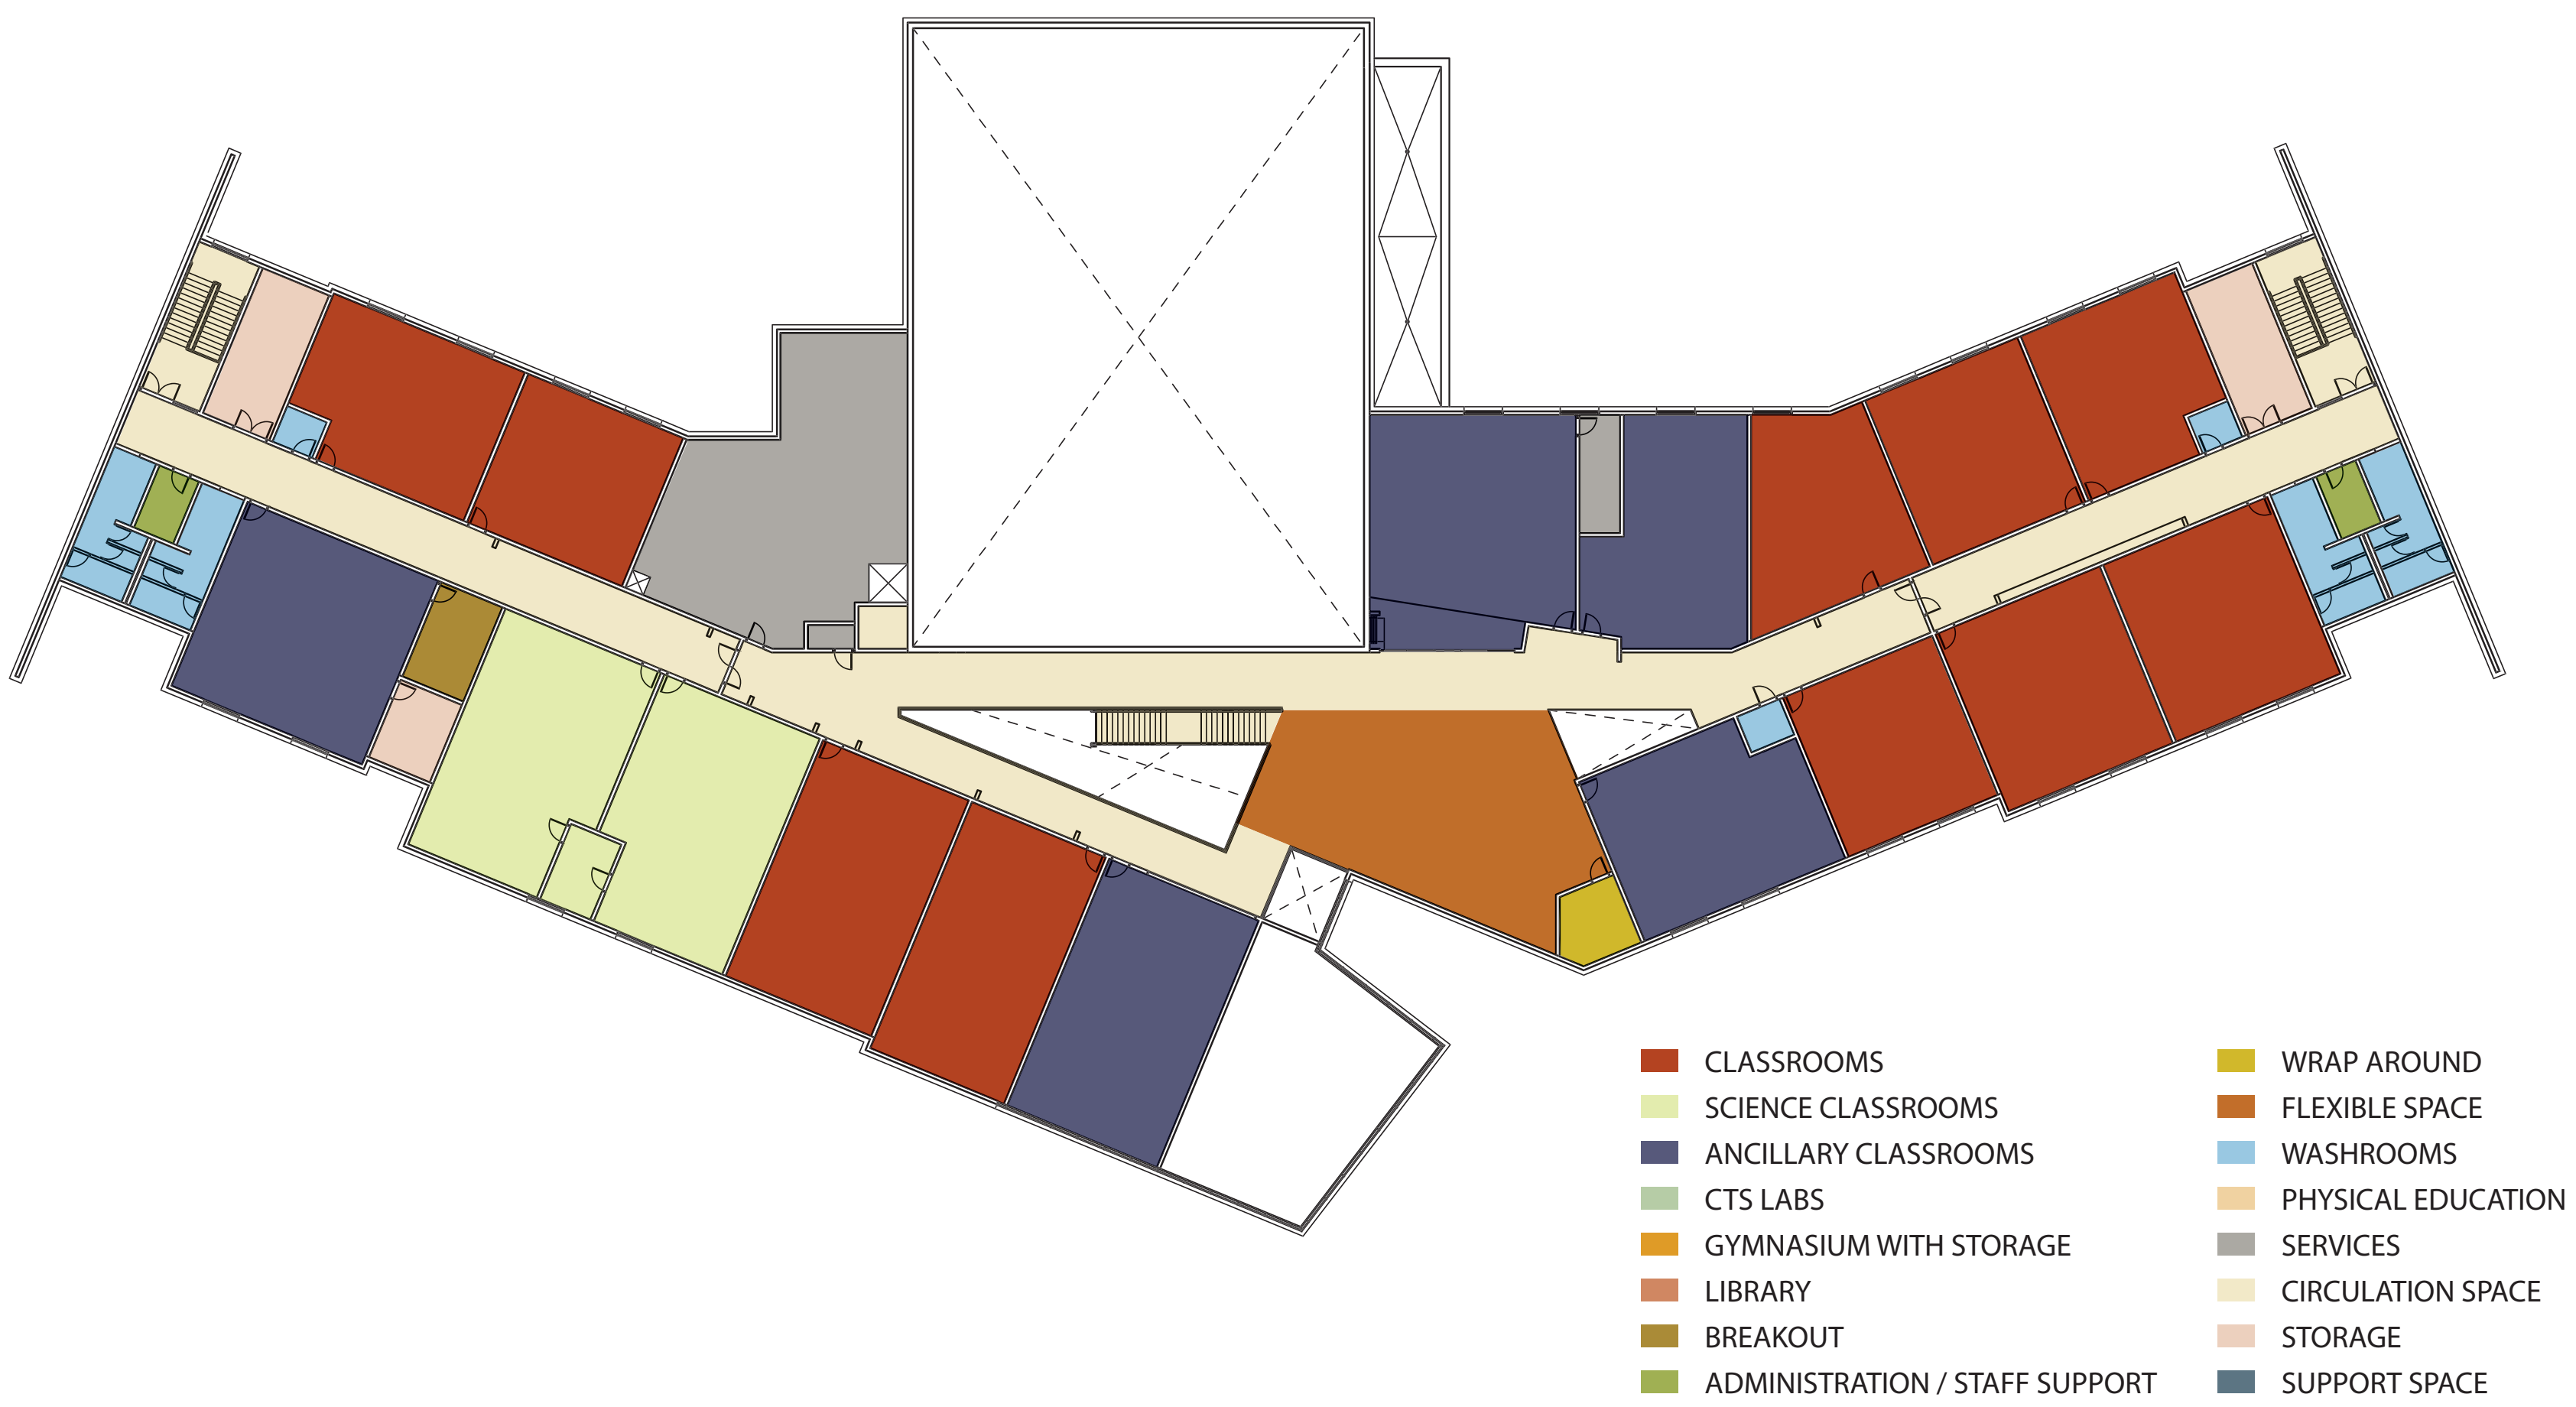


## SECOND FLOOR


# FLOOR PLANS



# ÉCOLE CHAMPS VALLÉE K-9 SCHOOL

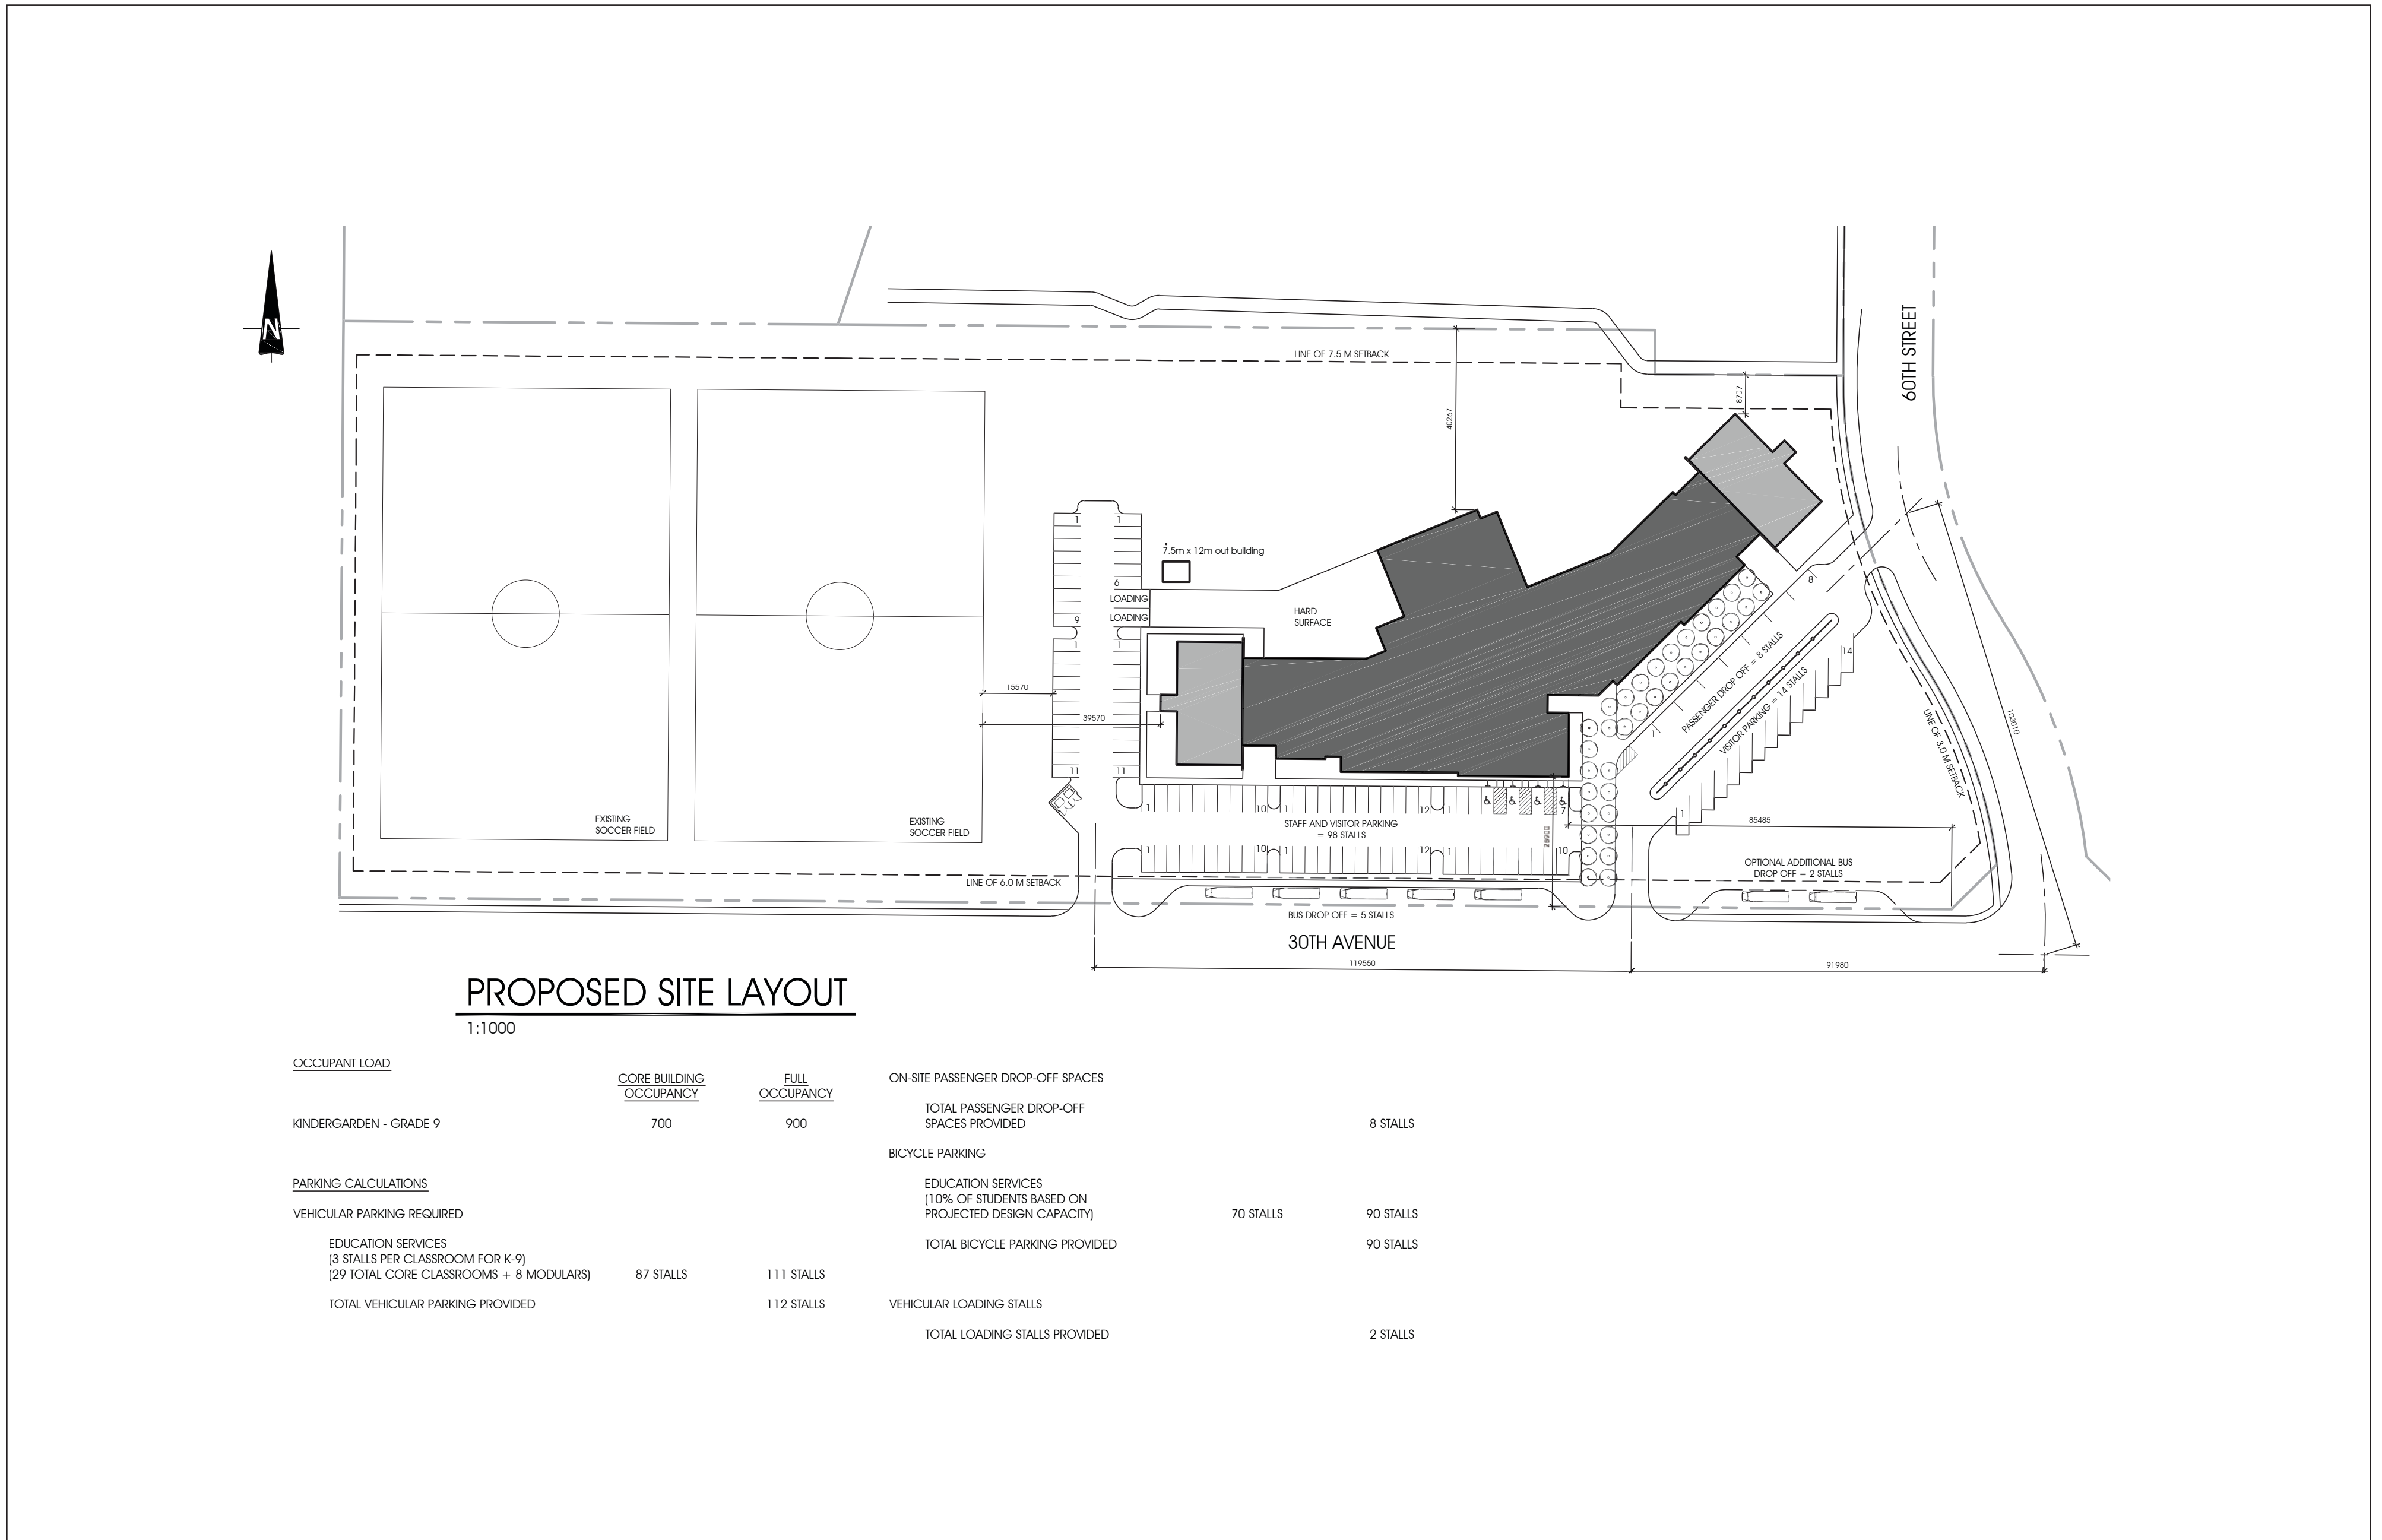

## SITE + DATA

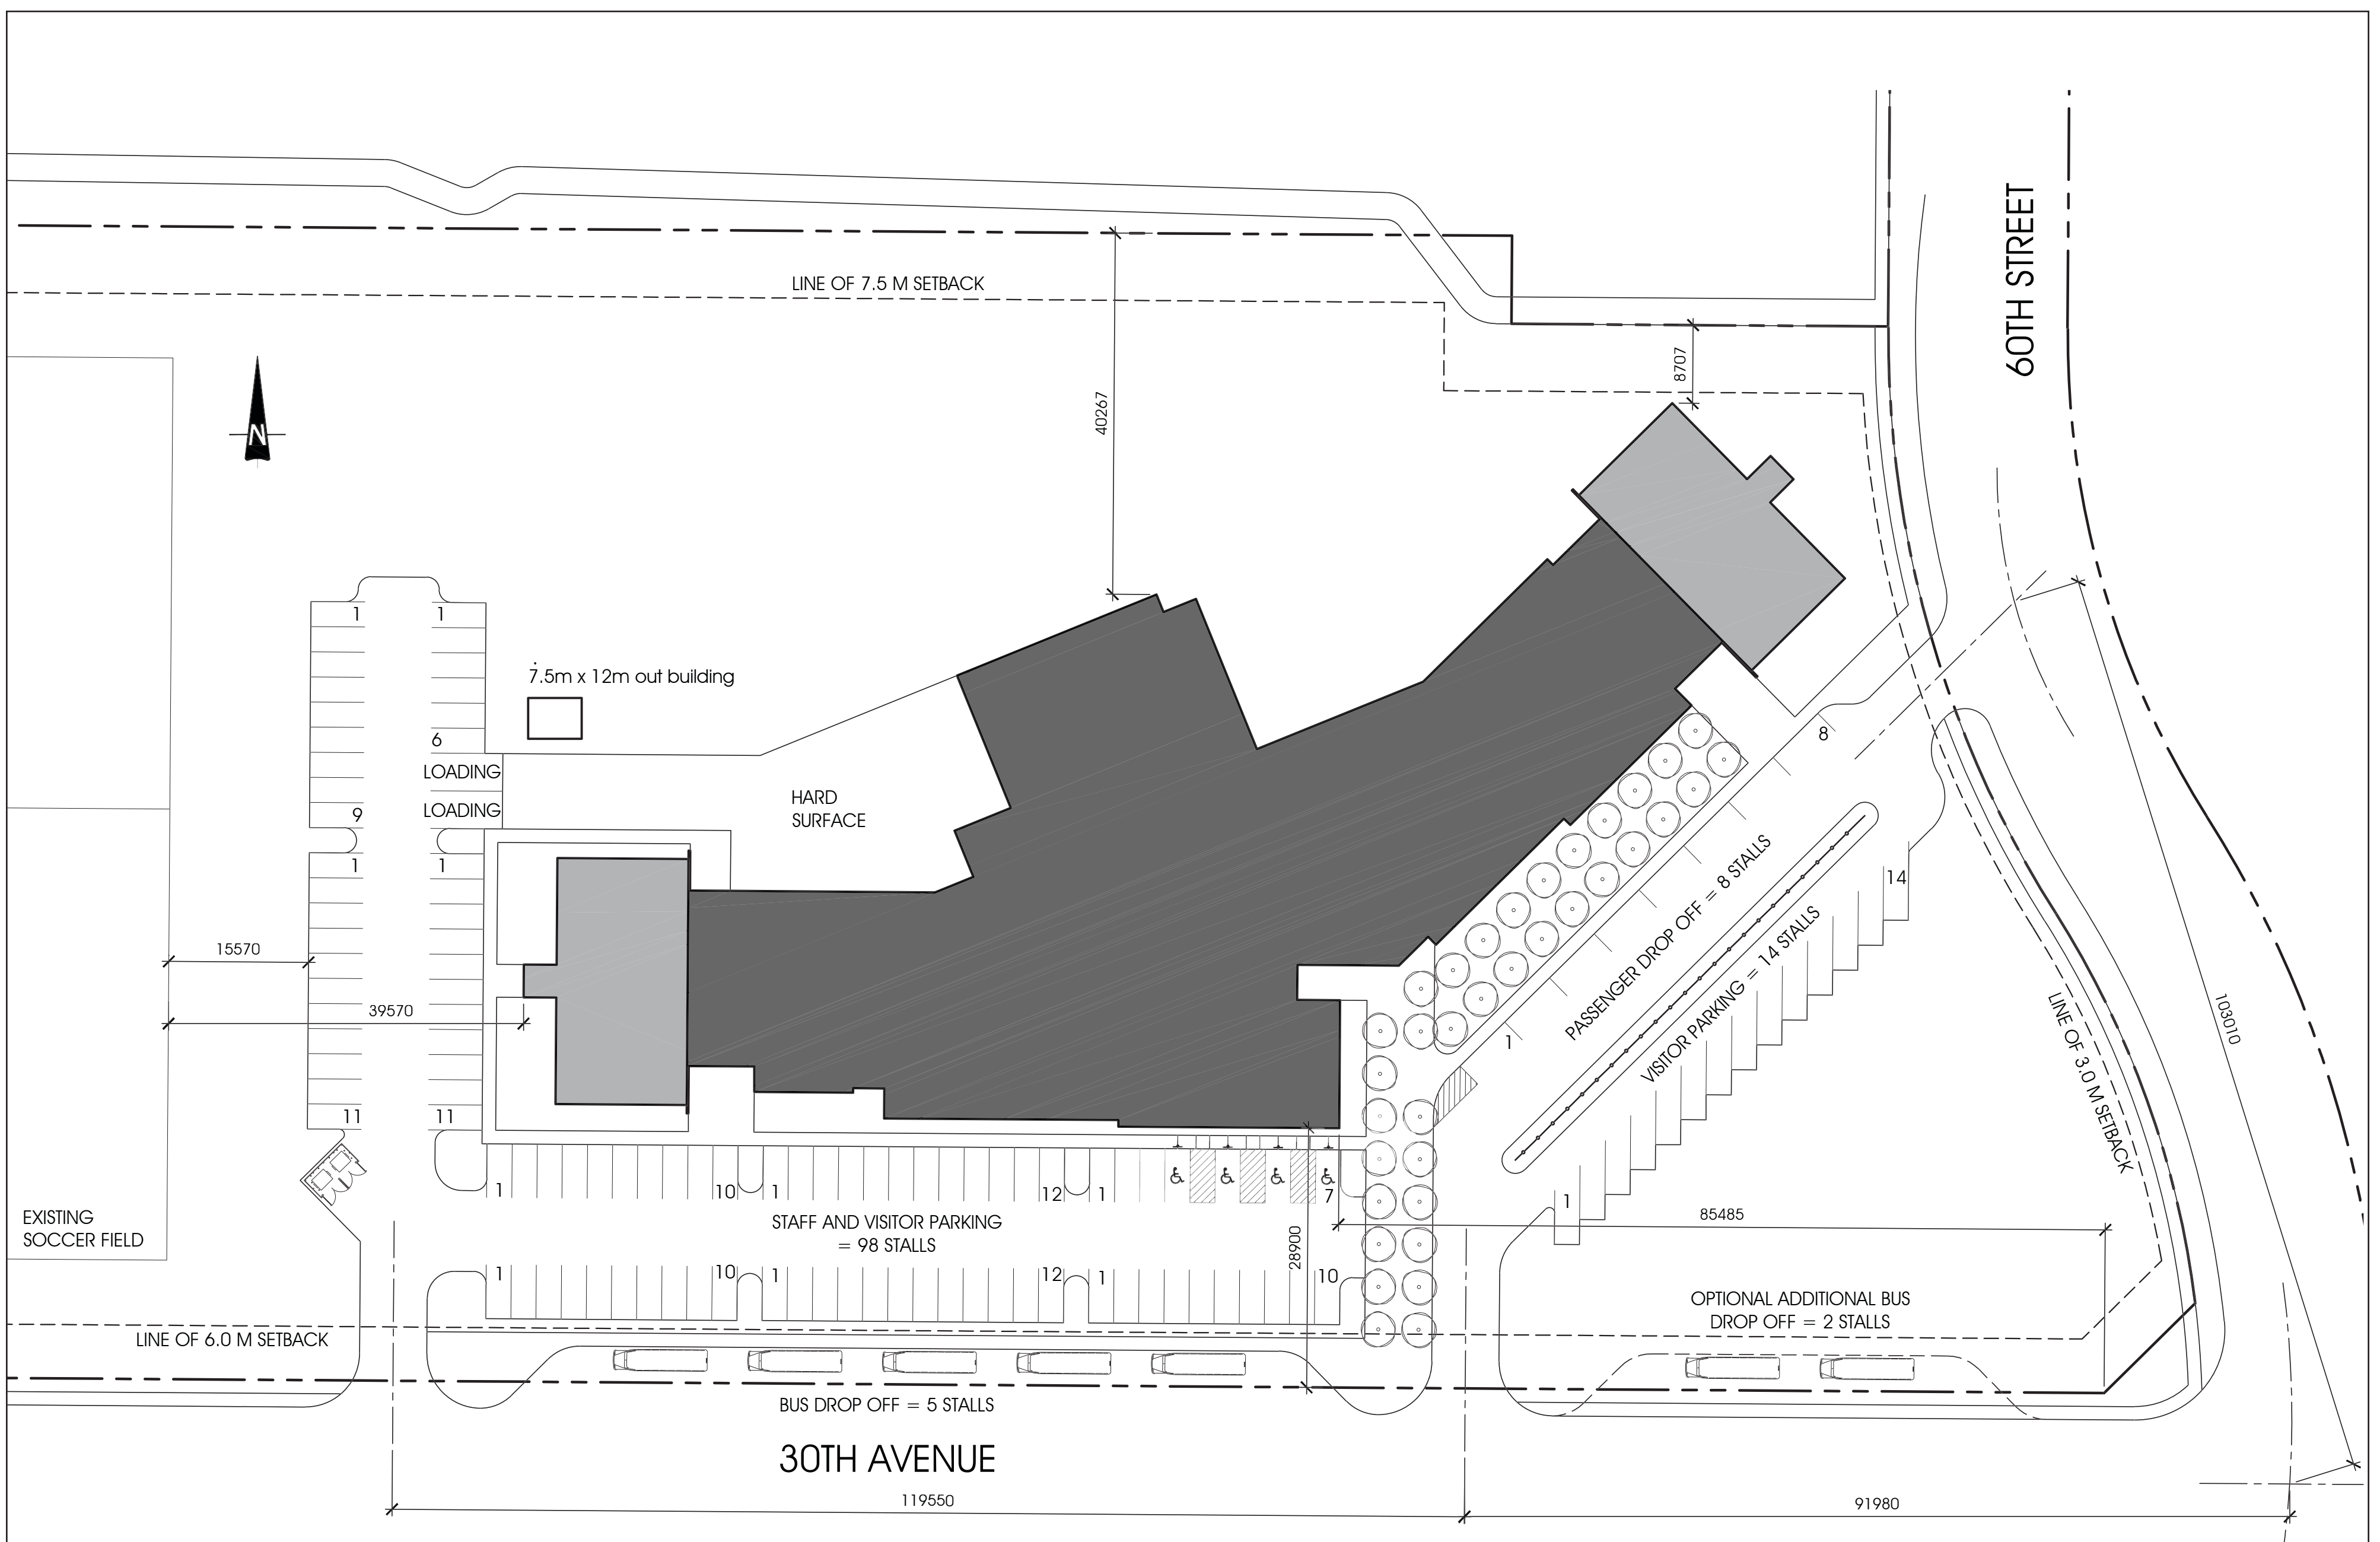

## SITE + DETAIL

SITE PLANS



# ÉCOLE CHAMPS VALLÉE K-9 SCHOOL

# ELEVATIONS


# SUN STUDY



FRONT




FRONT ENTRY

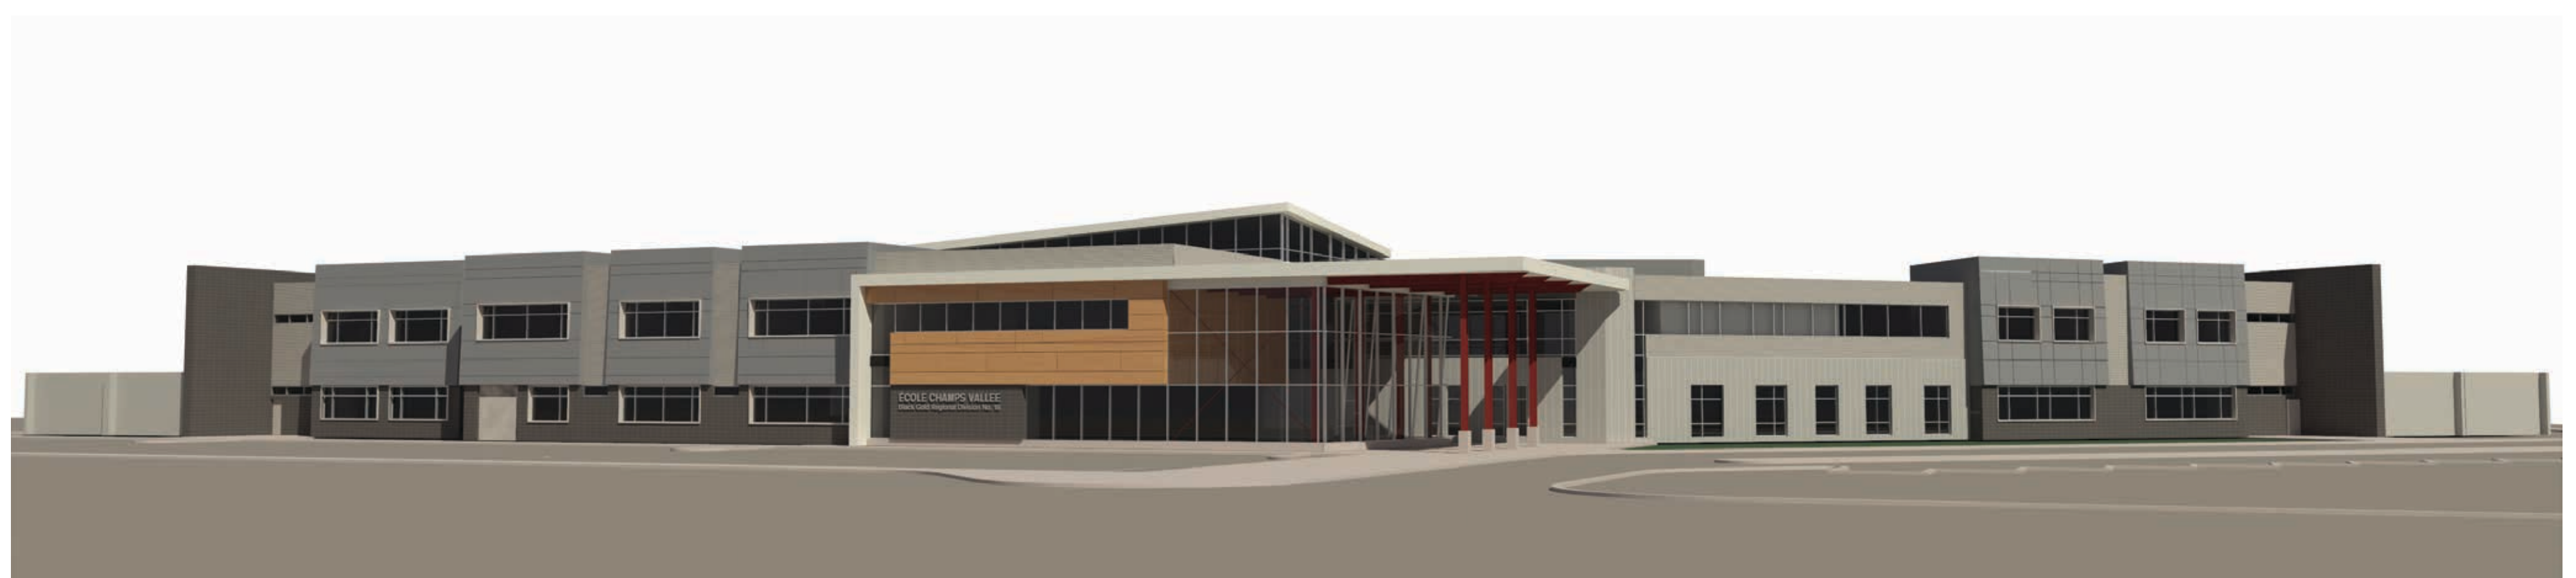


FRONT PERSPECTIVE



WINTER SOLSTICE

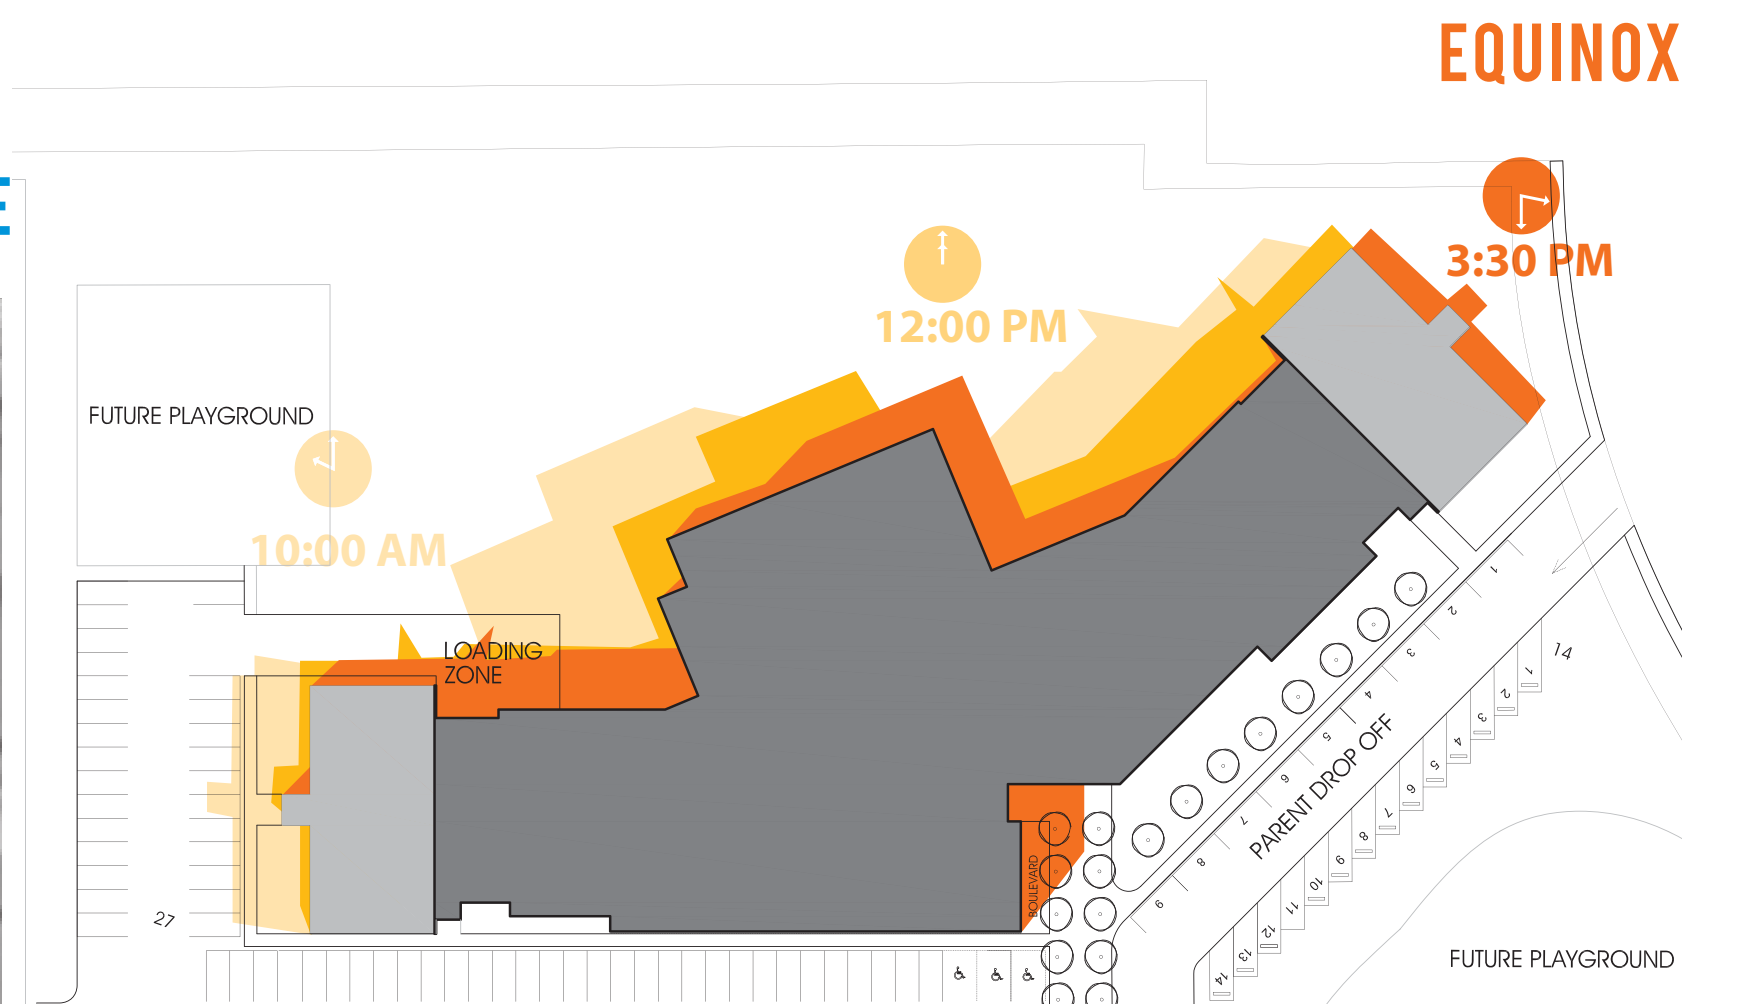

EQUINOX

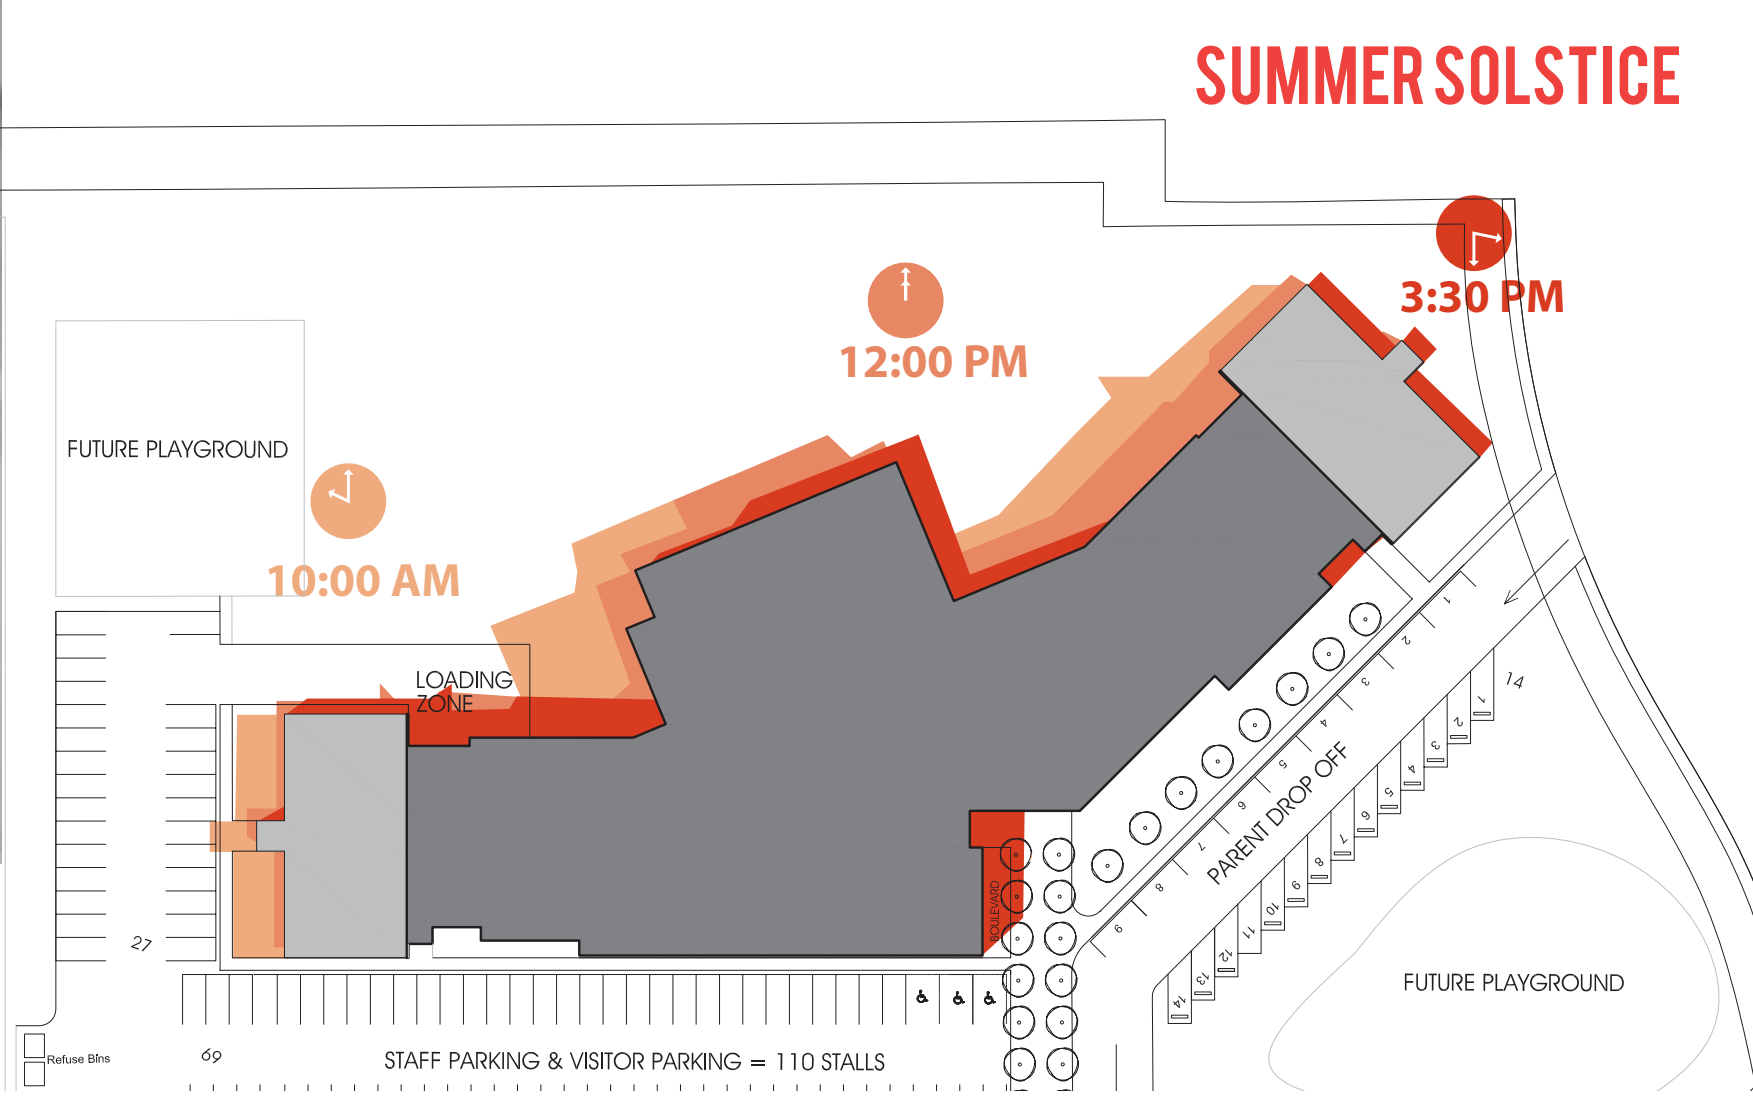

SUMMER SOLSTICE



DOUGLAS WALTERS  
Landscape Architect LTD



BLACK GOLD  
REGIONAL  
DIVISION NO. 18



# ÉCOLE CHAMPS VALLÉE K-9 SCHOOL



VIEW OF FRONT ENTRY



VIEW OF LEARNING COMMONS

RENDERINGS




DOUGLAS WALTERS  
Landscape Architect LTD



BLACK GOLD  
REGIONAL  
DIVISION NO. 18



# ÉCOLE CHAMPS VALLÉE K-9 SCHOOL

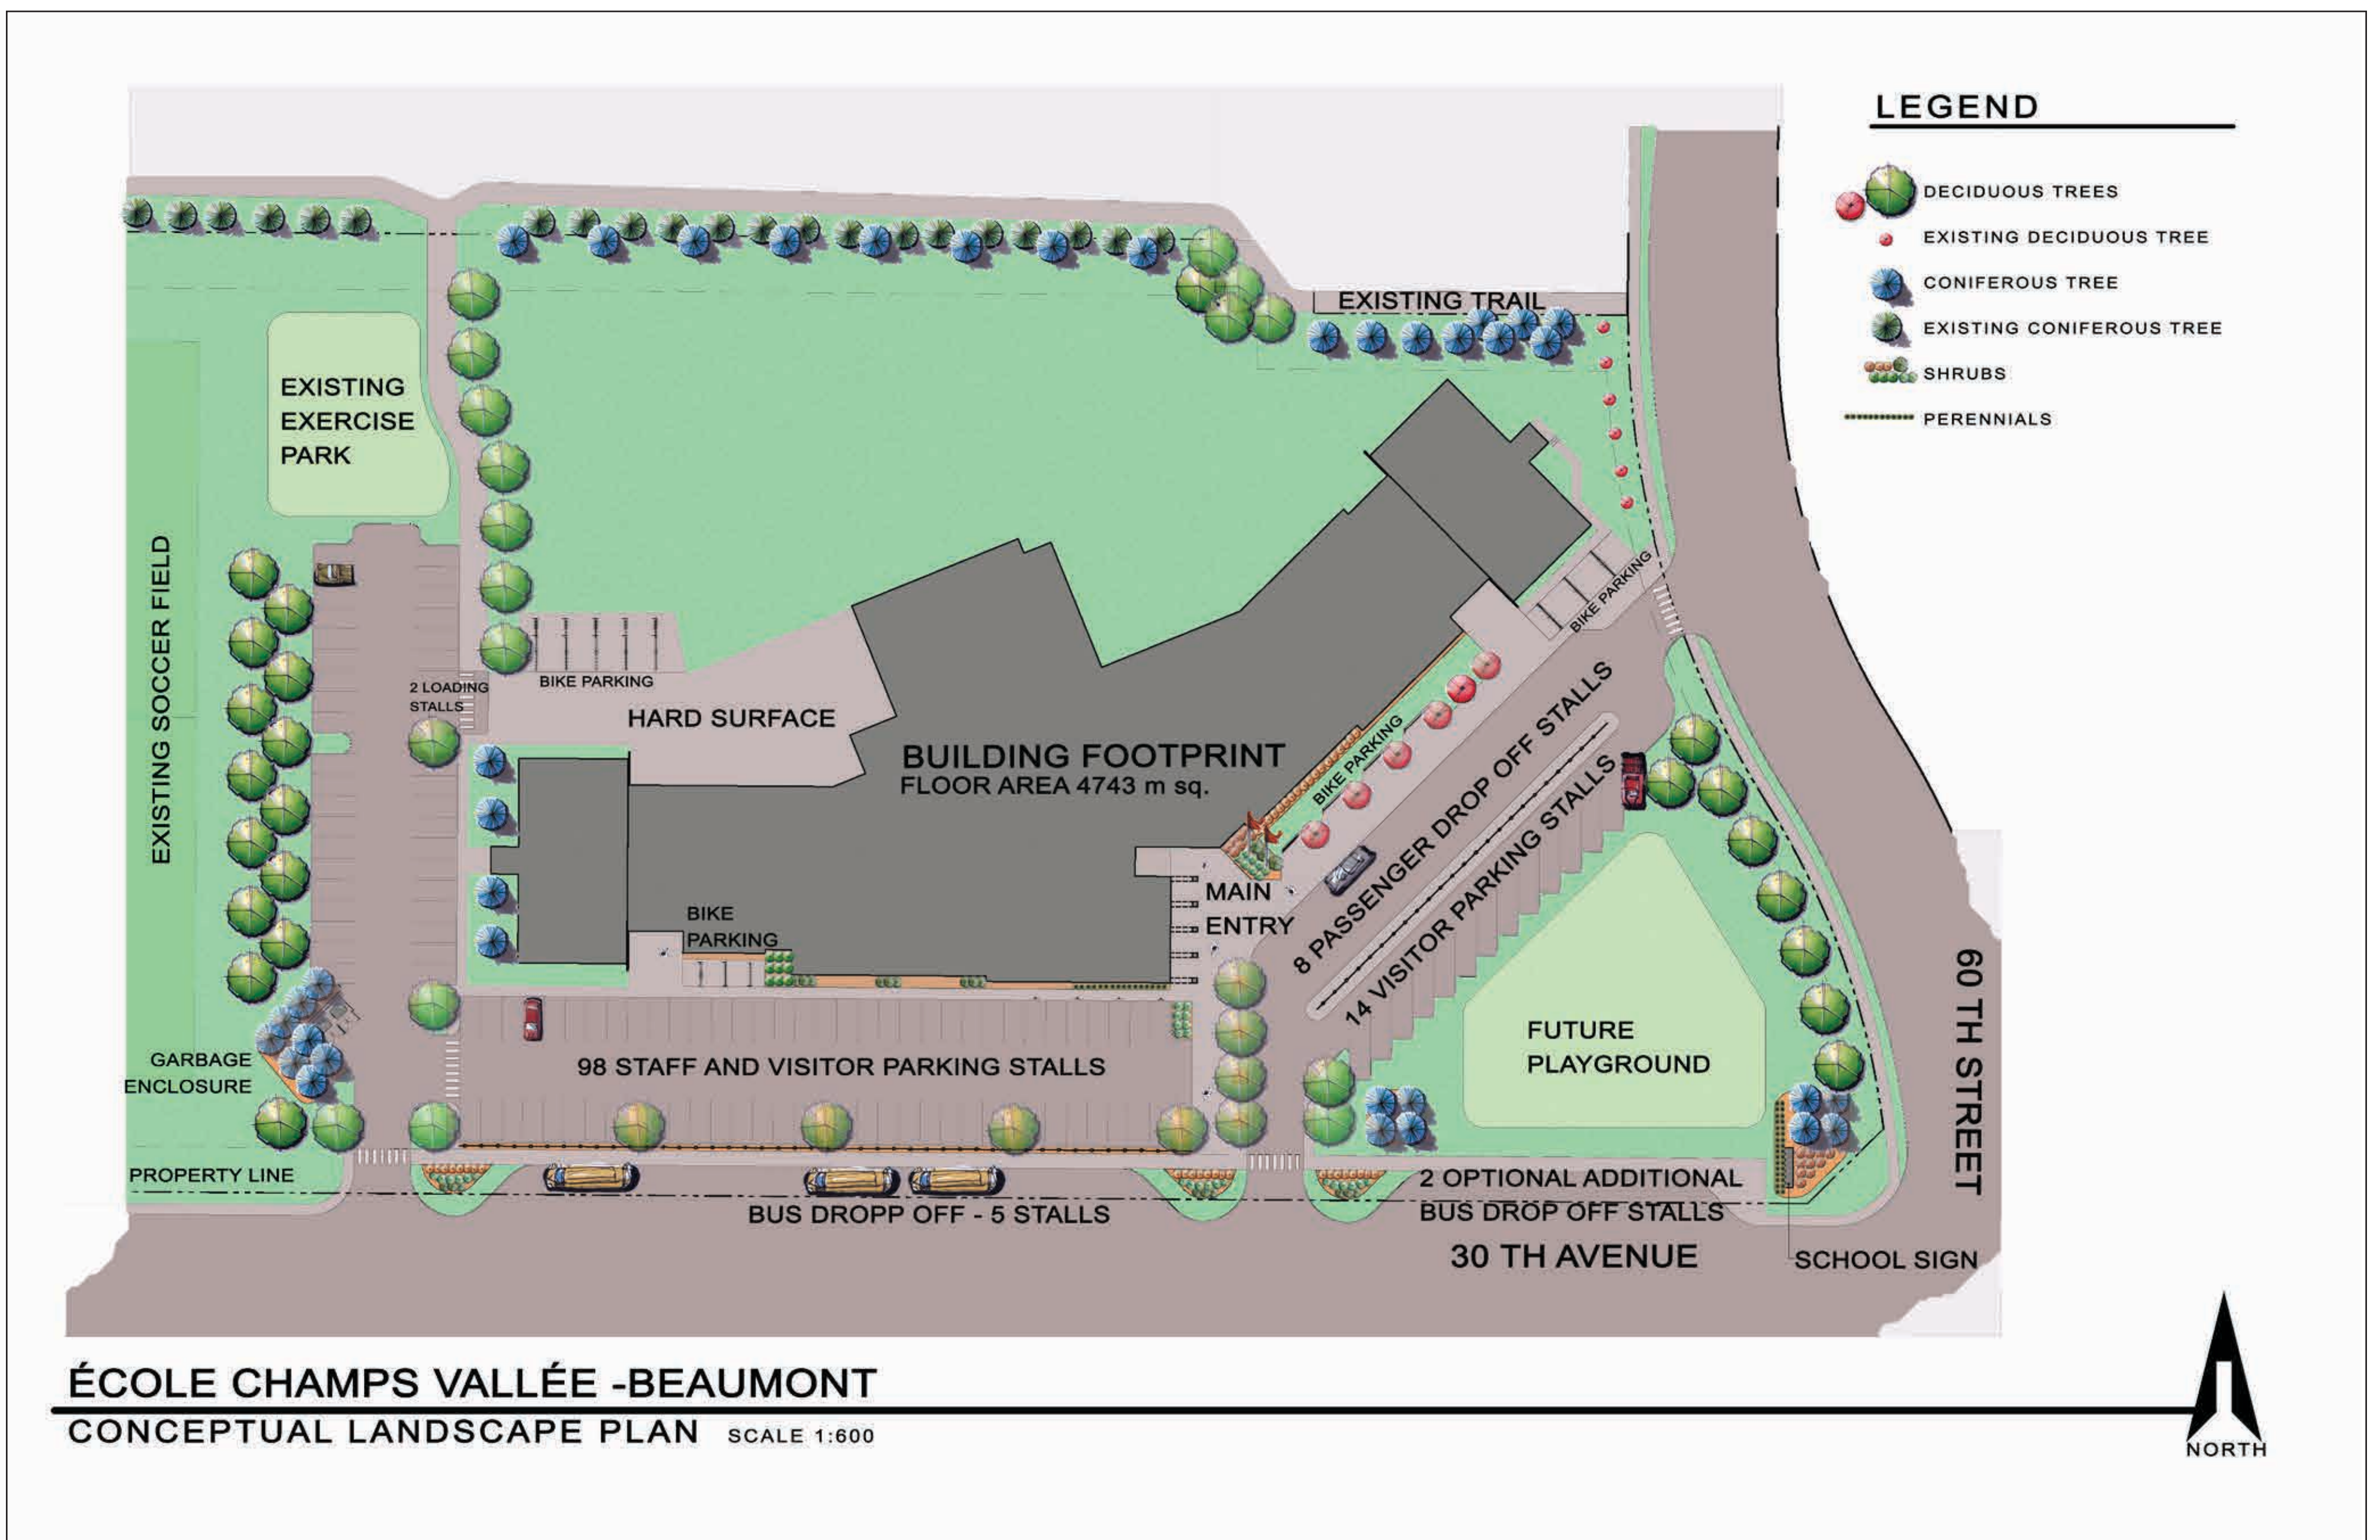

**GONTEXT & LANDSCAPE**



**DOUGLAS WALTERS**  
Landscape Architect LTD



**BLACK GOLD**  
REGIONAL  
DIVISION NO. 18